



1
 A102 LEVEL 1 FLOOR PLAN
 SCALE: 1/16"=1'-0"

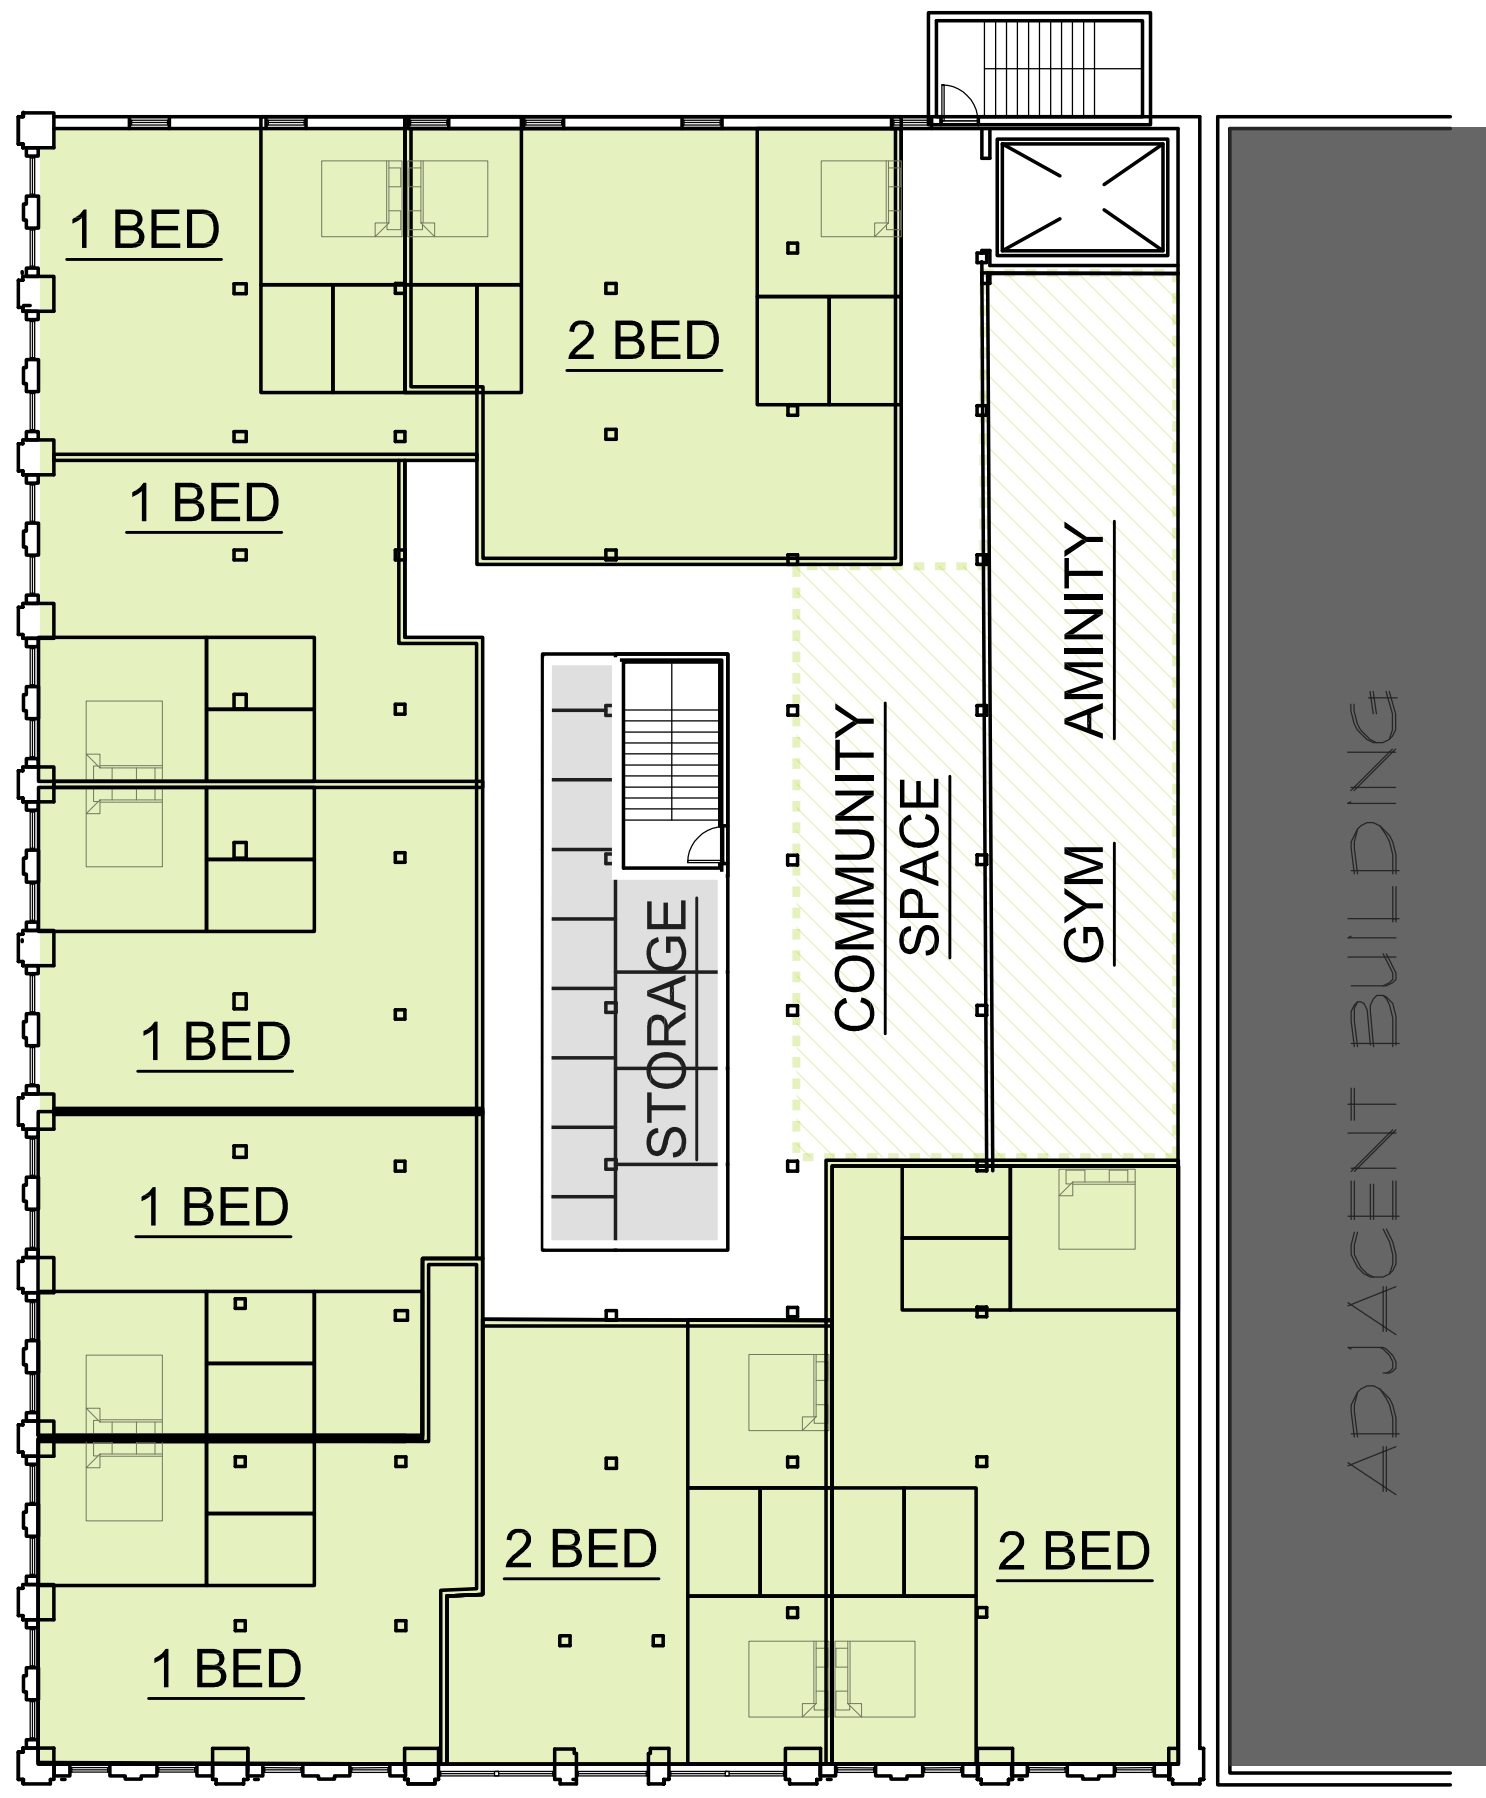

8 UNITS PER FLOOR

2
 A102 LEVELS 2 AND 3 FLOOR PLAN
 SCALE: 1/16"=1'-0"

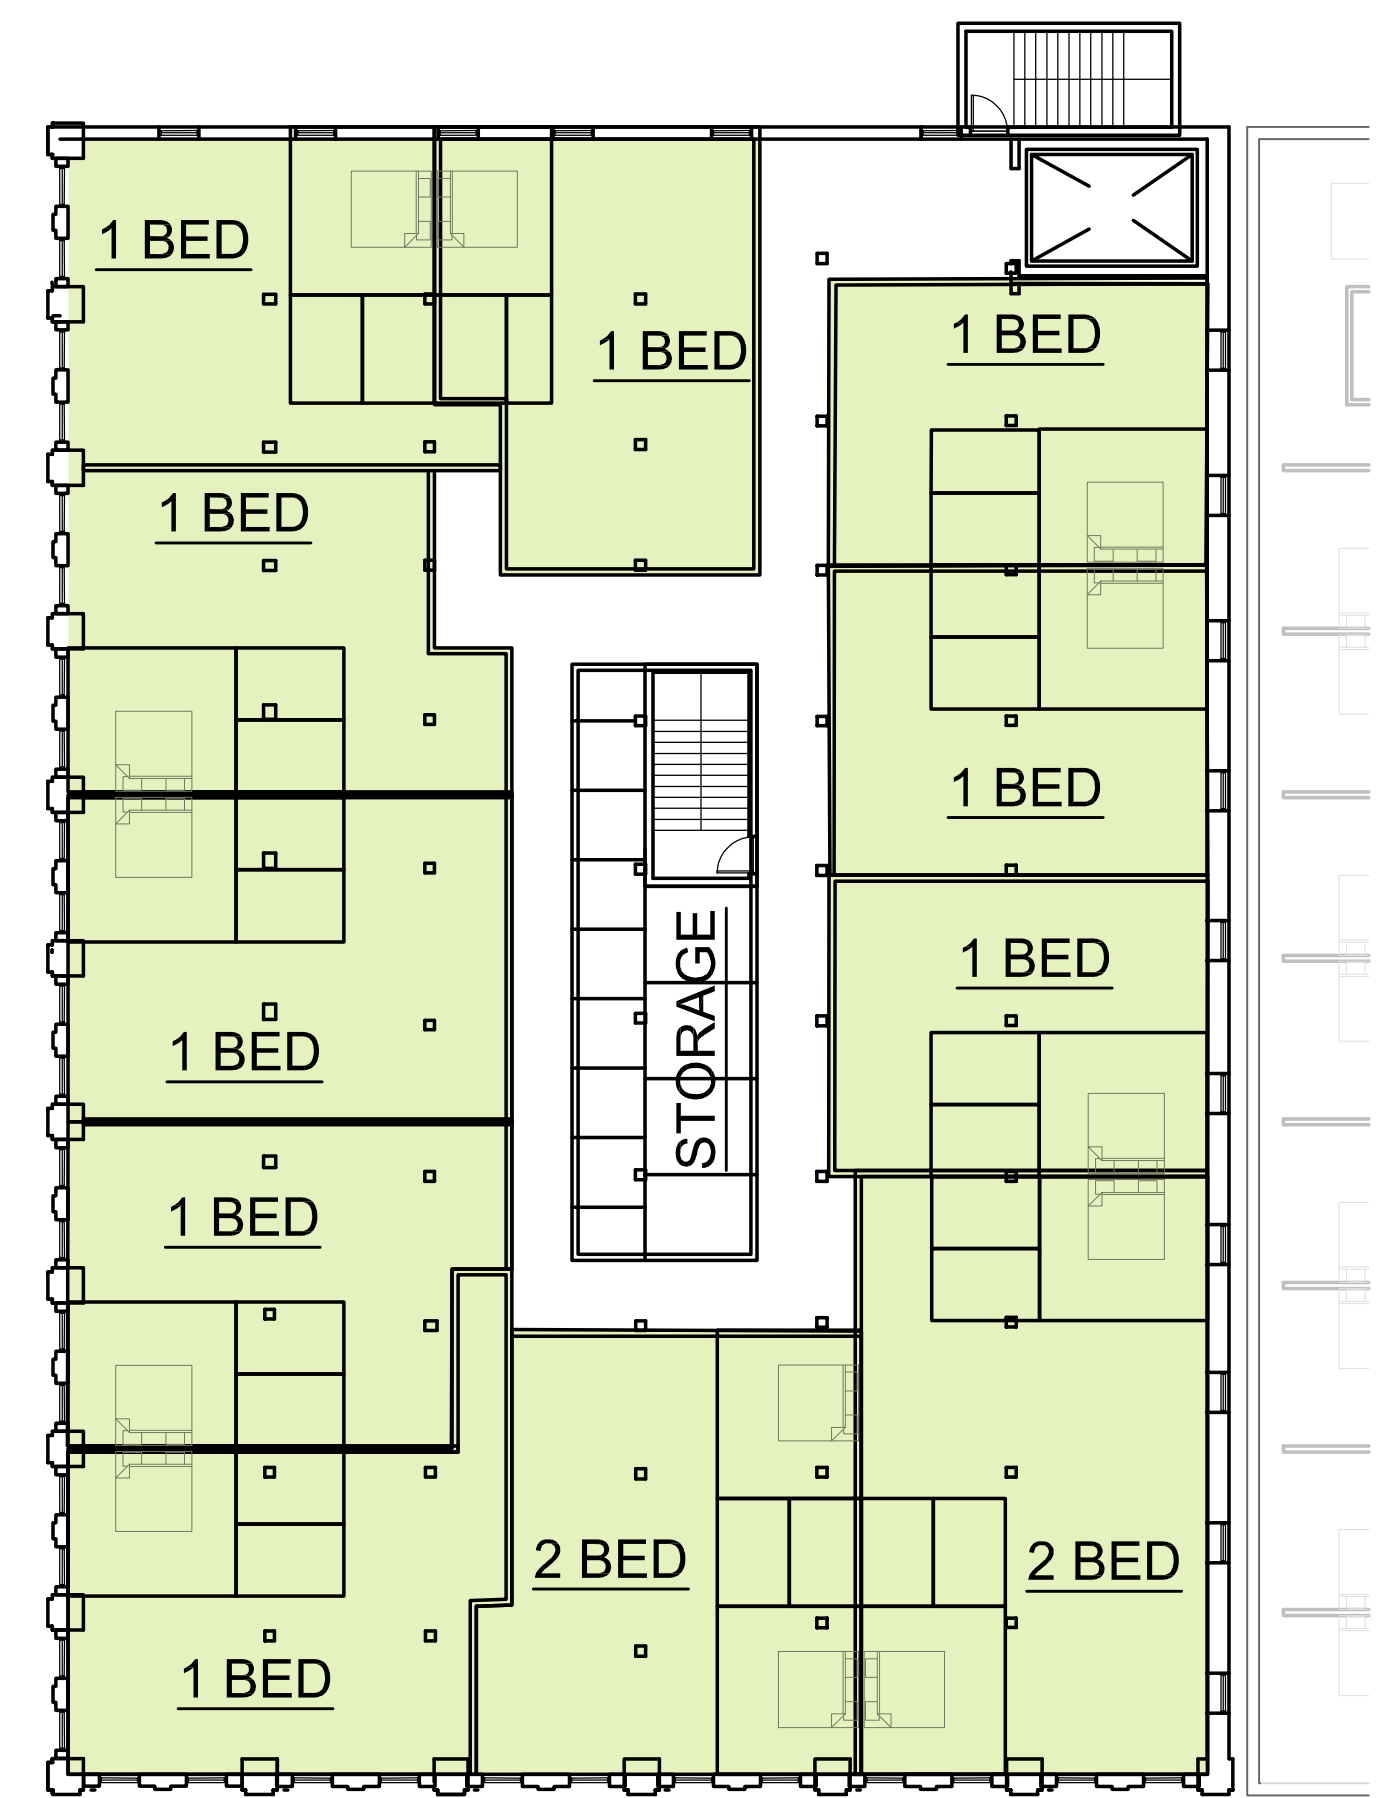

11 UNITS PER FLOOR

3
 A102 LEVELS 4, 5, AND 6 FLOOR PLAN
 SCALE: 1/16"=1'-0"

COLOR KEY

- COMMERCIAL
- COMMERCIAL - SHARED AMENITIES
- APARTMENT
- APARTMENT - SHARED AMENITIES

APARTMENT AREA ALLOCATIONS
49 UNITS
(12) 2 BED / (37) 1BED

PRELIMINARY DESIGN (NOT FOR CONSTRUCTION)

101 E. Sheridan Ave.
Bricktown District
 OKLAHOMA CITY, OK 73104

DATE: 7/19/2017
 SHEET NO.

A1.02