


1
 A101 LEVEL 1 FLOOR PLAN
 SCALE: 1/16"=1'-0"

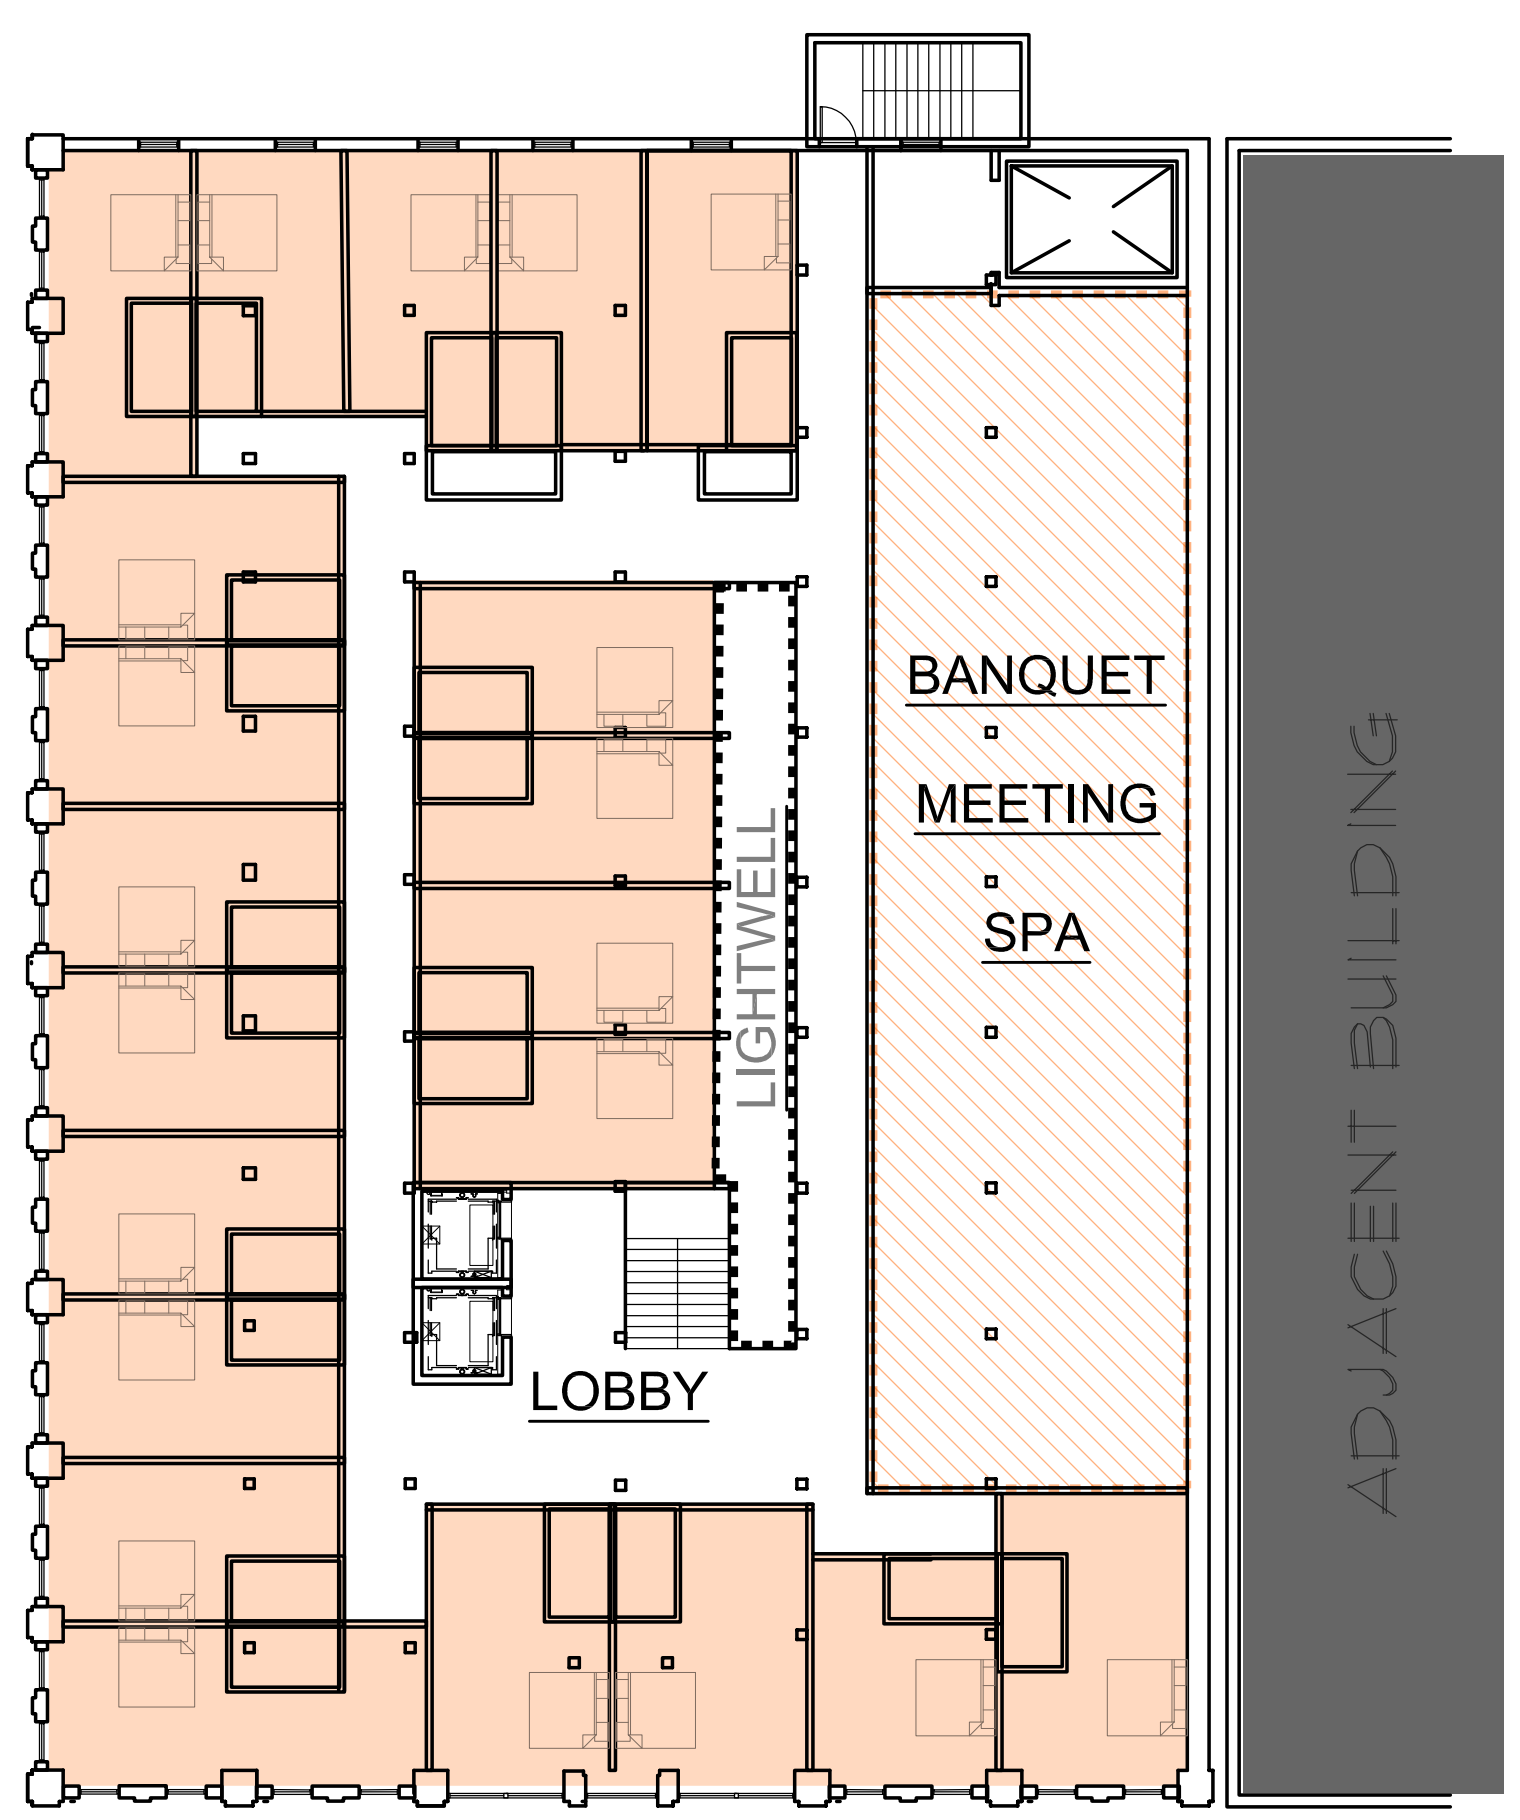

21 ROOMS PER FLOOR

2
 A101 LEVELS 2 AND 3 FLOOR PLAN
 SCALE: 1/16"=1'-0"



29 ROOMS PER FLOOR

3
 A101 LEVELS 4, 5, AND 6 FLOOR PLAN
 SCALE: 1/16"=1'-0"

COLOR KEY

- RESTAURANT/BAR
- ADMINISTRATIVE SUPPORT
- HOTEL
- HOTEL - SHARED AMENITIES

**HOTEL AREA ALLOCATIONS
 129 ROOMS**

PRELIMINARY DESIGN (NOT FOR CONSTRUCTION)

101 E. Sheridan Ave.
Bricktown District
 OKLAHOMA CITY, OK 73104

DATE: 7/19/2017
 SHEET NO.

A1.01